


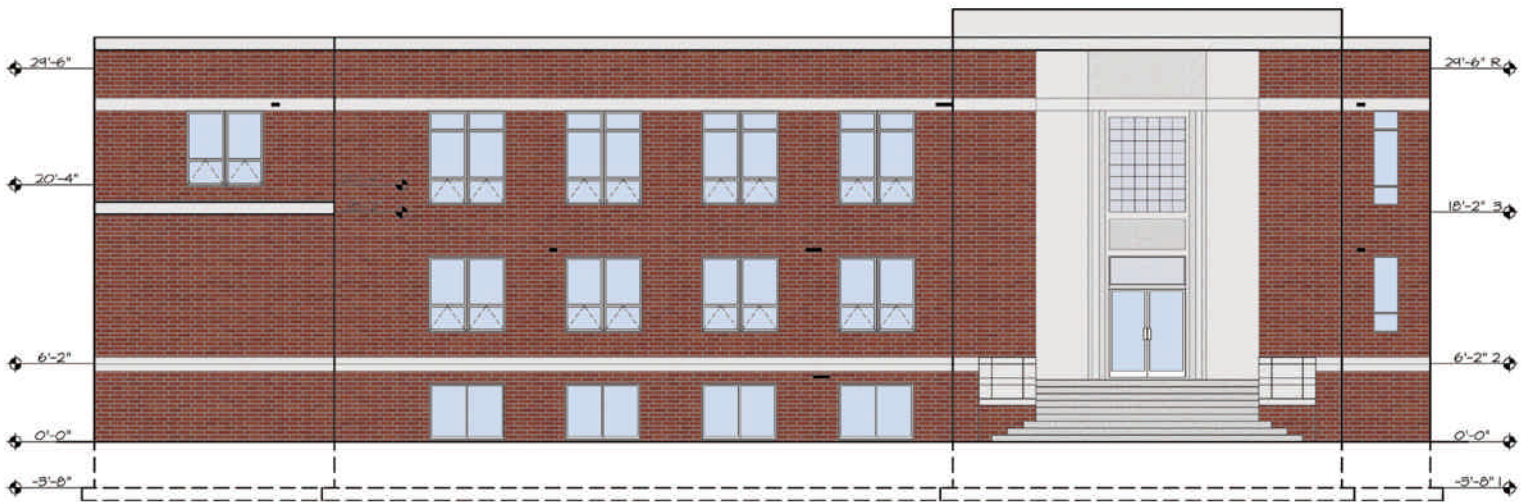

EXTERIOR - FRONT OF BUILDING



EXTERIOR - BACK OF BUILDING

