


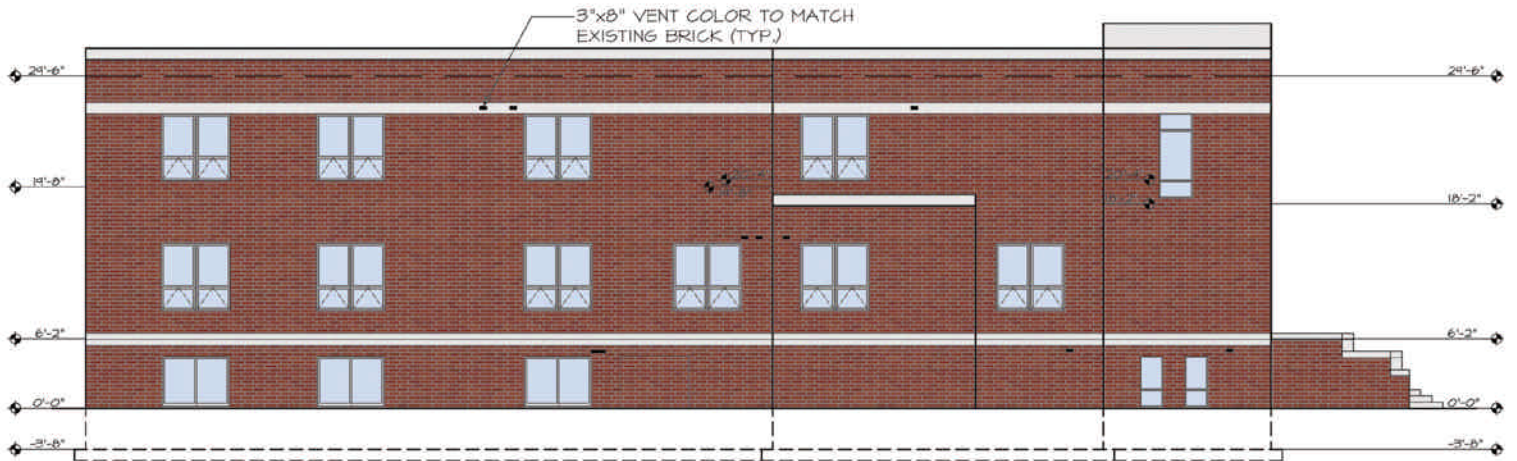

EXTERIOR - LEFT SIDE OF BUILDING



EXTERIOR - RIGHT SIDE OF BUILDING

